


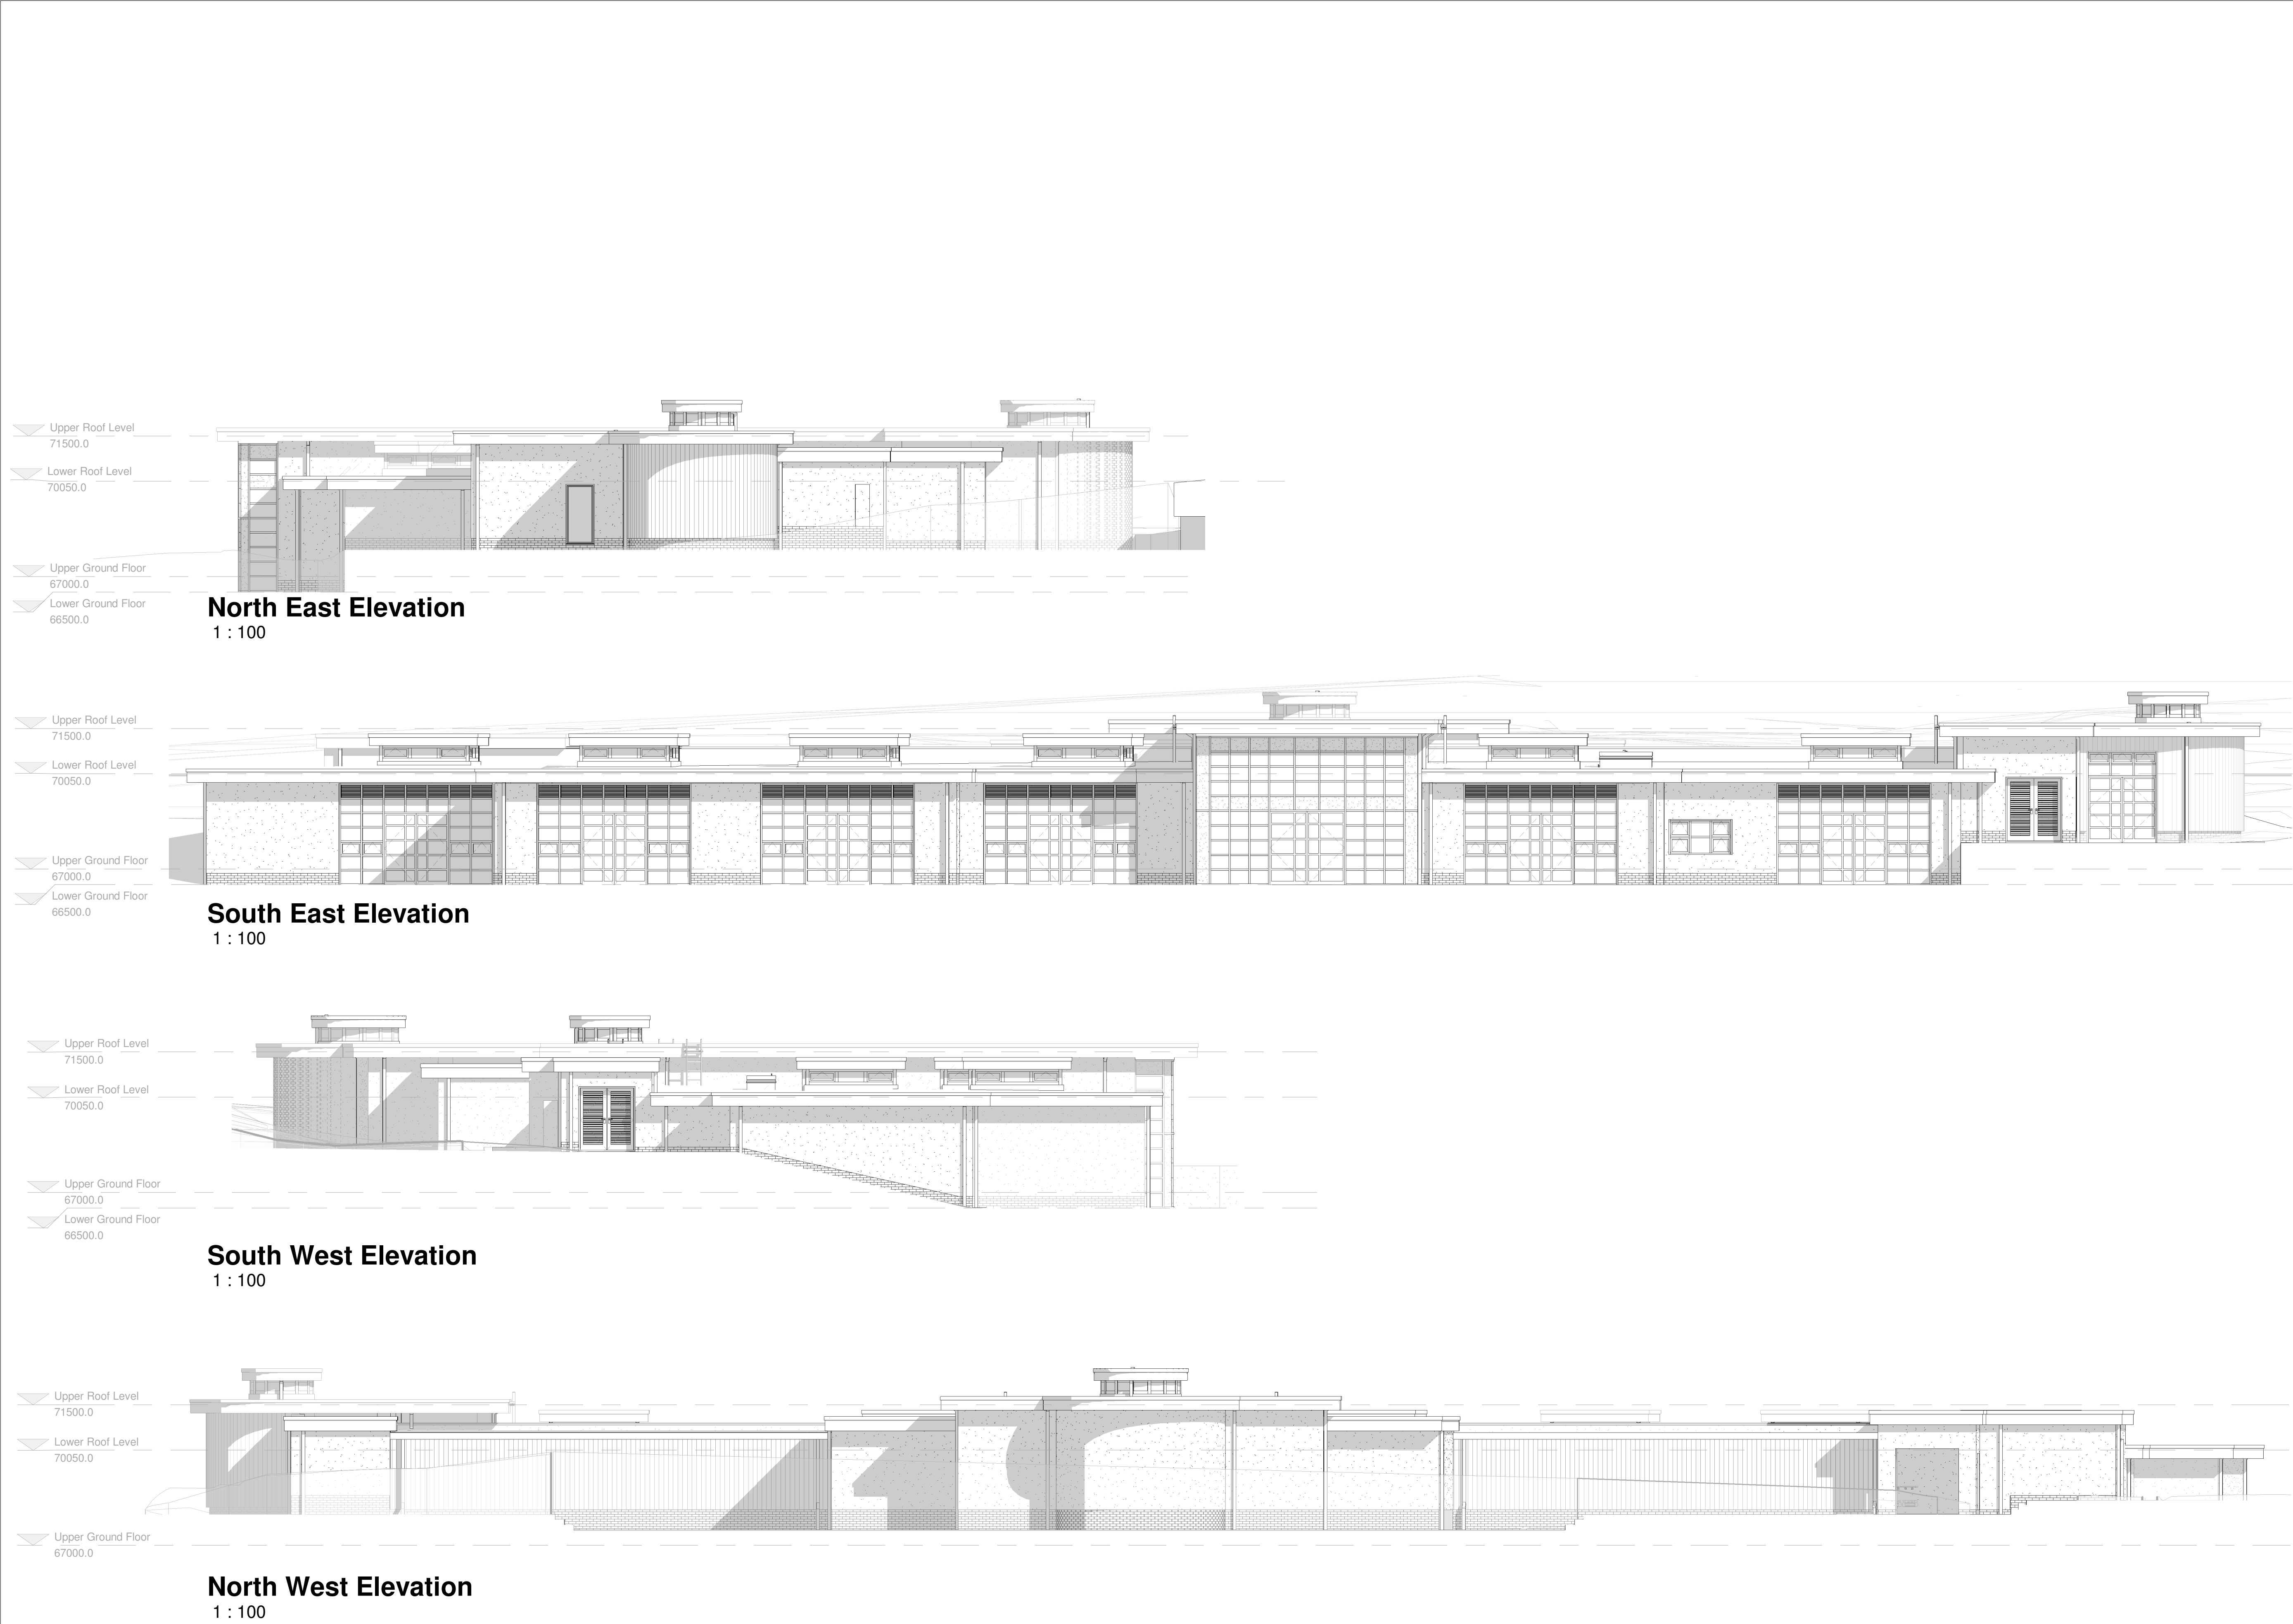

01248

Scale 1: 100

Status

TENDER

Rotherham Metropolitan Borough Council

Planning, Regeneration & Transport

Building Design Team

www.rotherham.gov.uk

Rotherham Metropolitan Borough Council

Asset Management Service

Regeneration and Environment

Riverside House

Main Street

Rotherham

S60 1AE

Notes:

Rev.	Description	Date	By
Project Newman School			
Title Elevations			
Dwg. No.	717 005 149	AR310	Rev
Scales (if A1)	1 : 100@A1		
Drawn/ Chkd	JEC / -	Date	26-11-21